


STREET ELEVATION - WEST and ENTRY



ELEVATION - NORTH or SOUTH

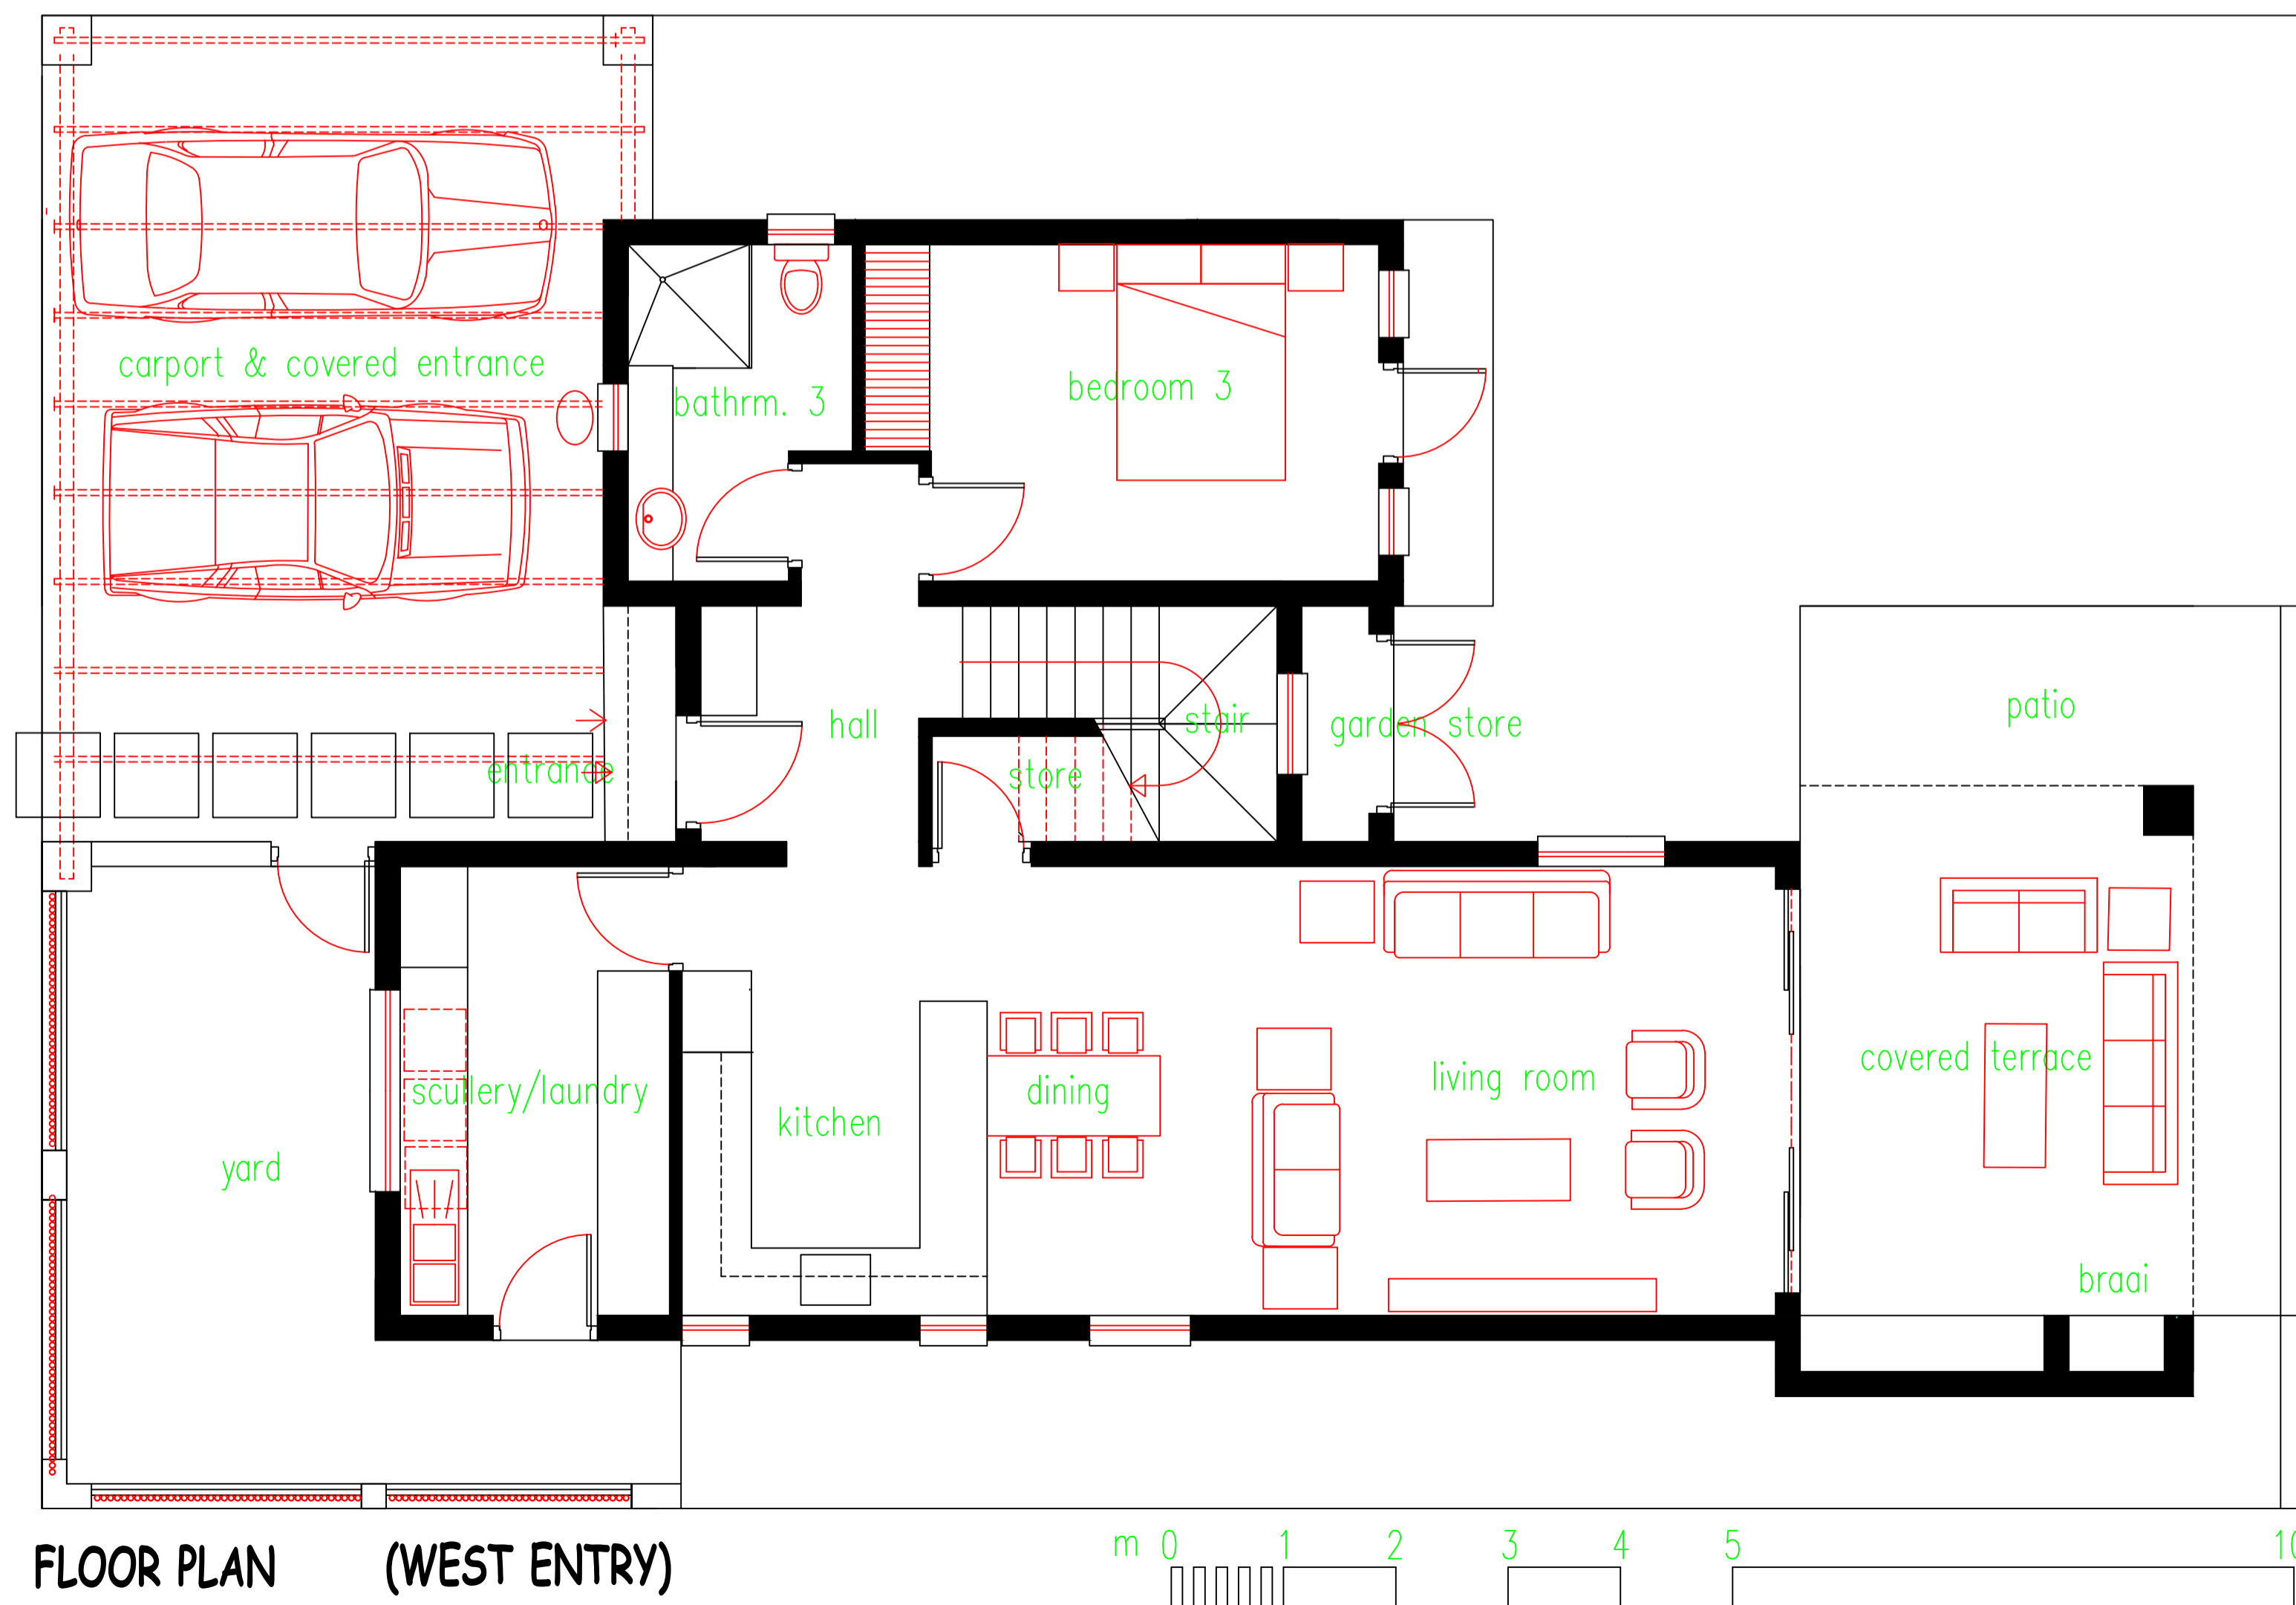

UNIT TYPE 4
 DOUBLE STOREY
 GROUND & FIRST FLOOR AREA 173 sqM
 TOTAL AREA INCLUDING CARPORT & TERRACE 230 sq.M.

